




2 BEDROOM -DUPLEX

CURTIS CORNER COMMONS

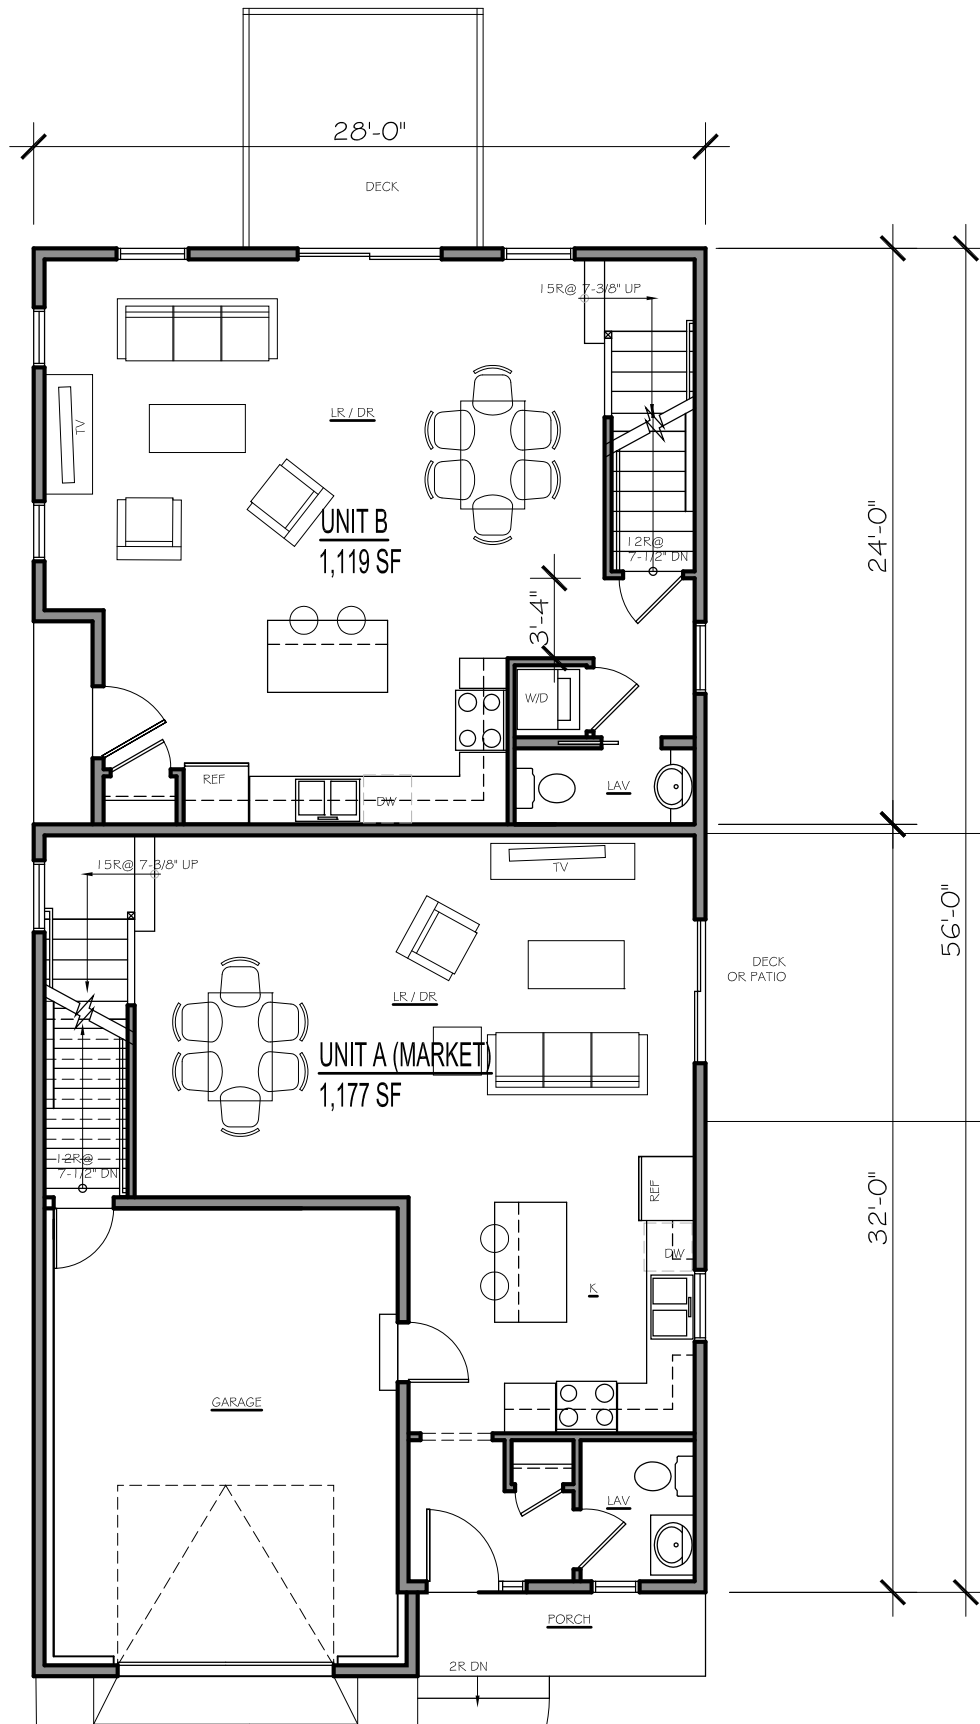


**A**

# FIRST FLOOR PLAN

SCALE: 1/8" = 1'-0"

2021-04-05

DUPLEX - 2 BR, 2 STORY

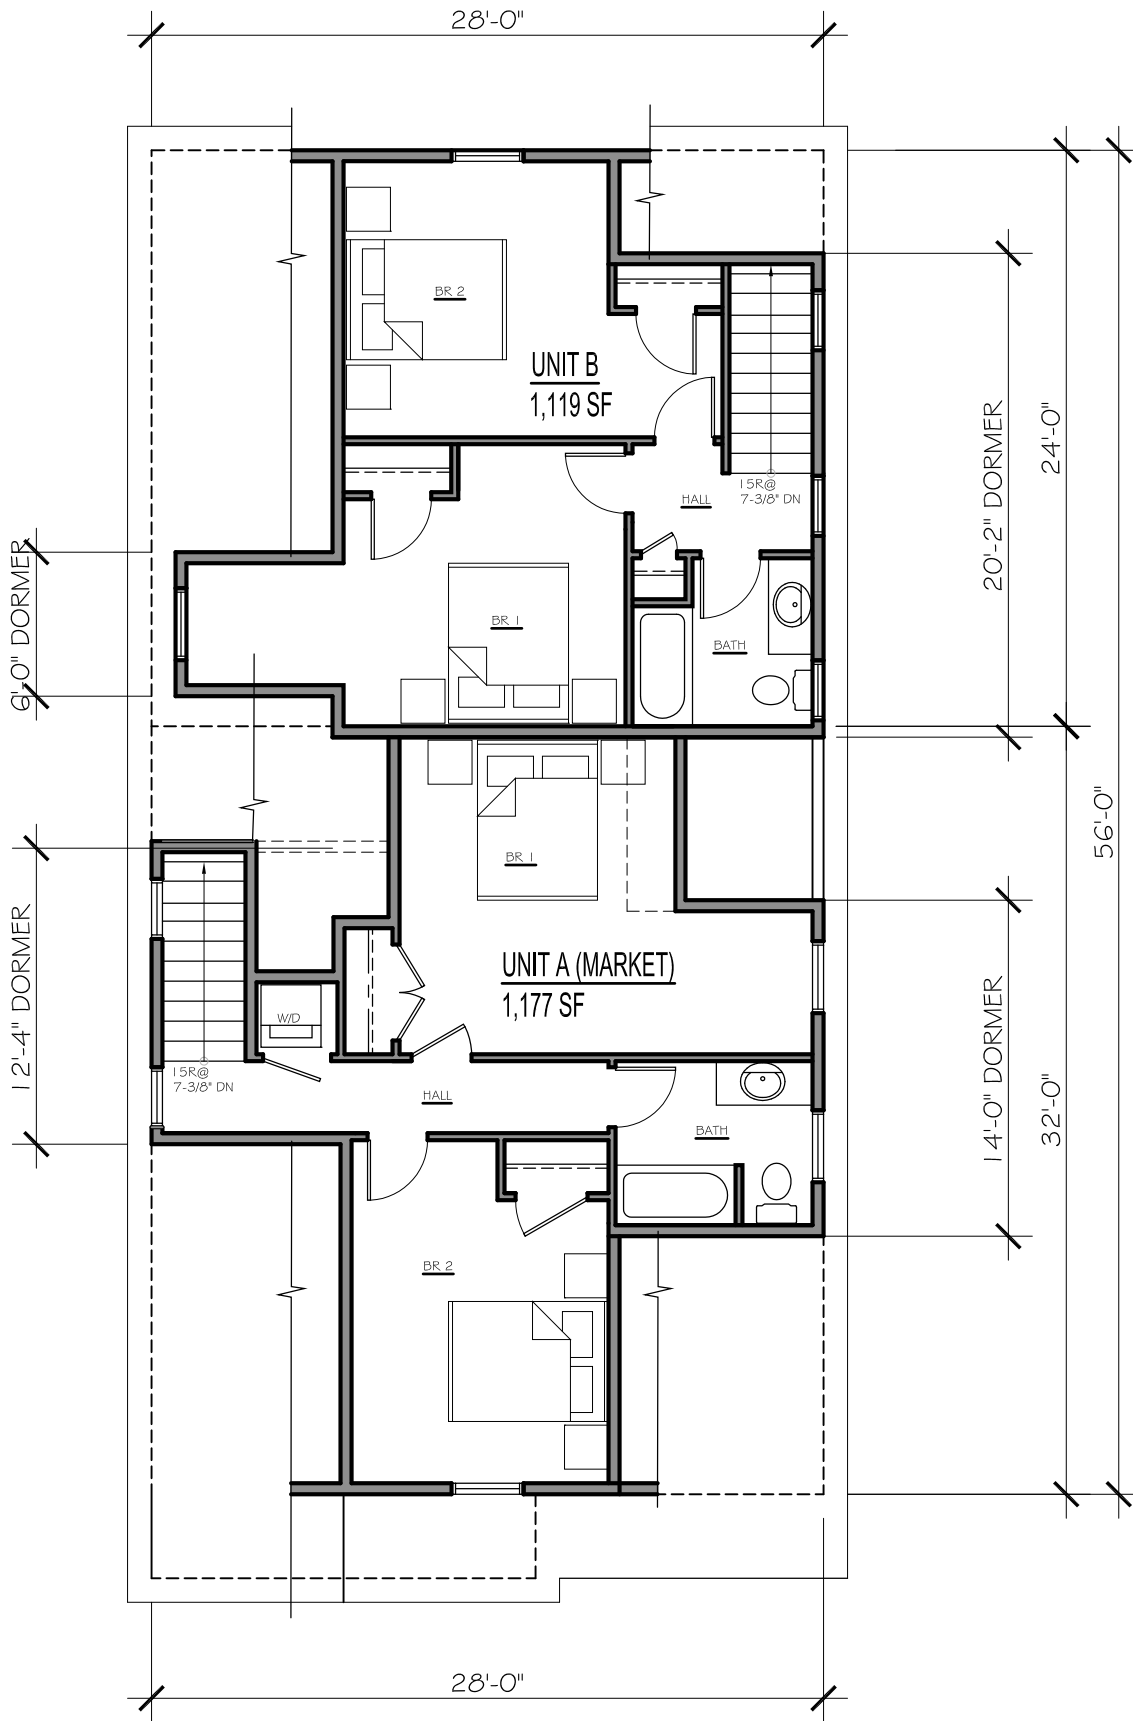

# A

## SECOND FLOOR PLAN

SCALE: 1/8" = 1'-0"

2021-04-05

DUPLEX - 2 BR, 2 STORY

